


SEAM TRANSITION

FLEXGROUND ENDURAFLEX DETAIL

NOTE: TOTAL THICKNESS OF SYSTEM IS BASED ON FALL HEIGHT OF EQUIPMENT
DRAWING NOT TO SCALE

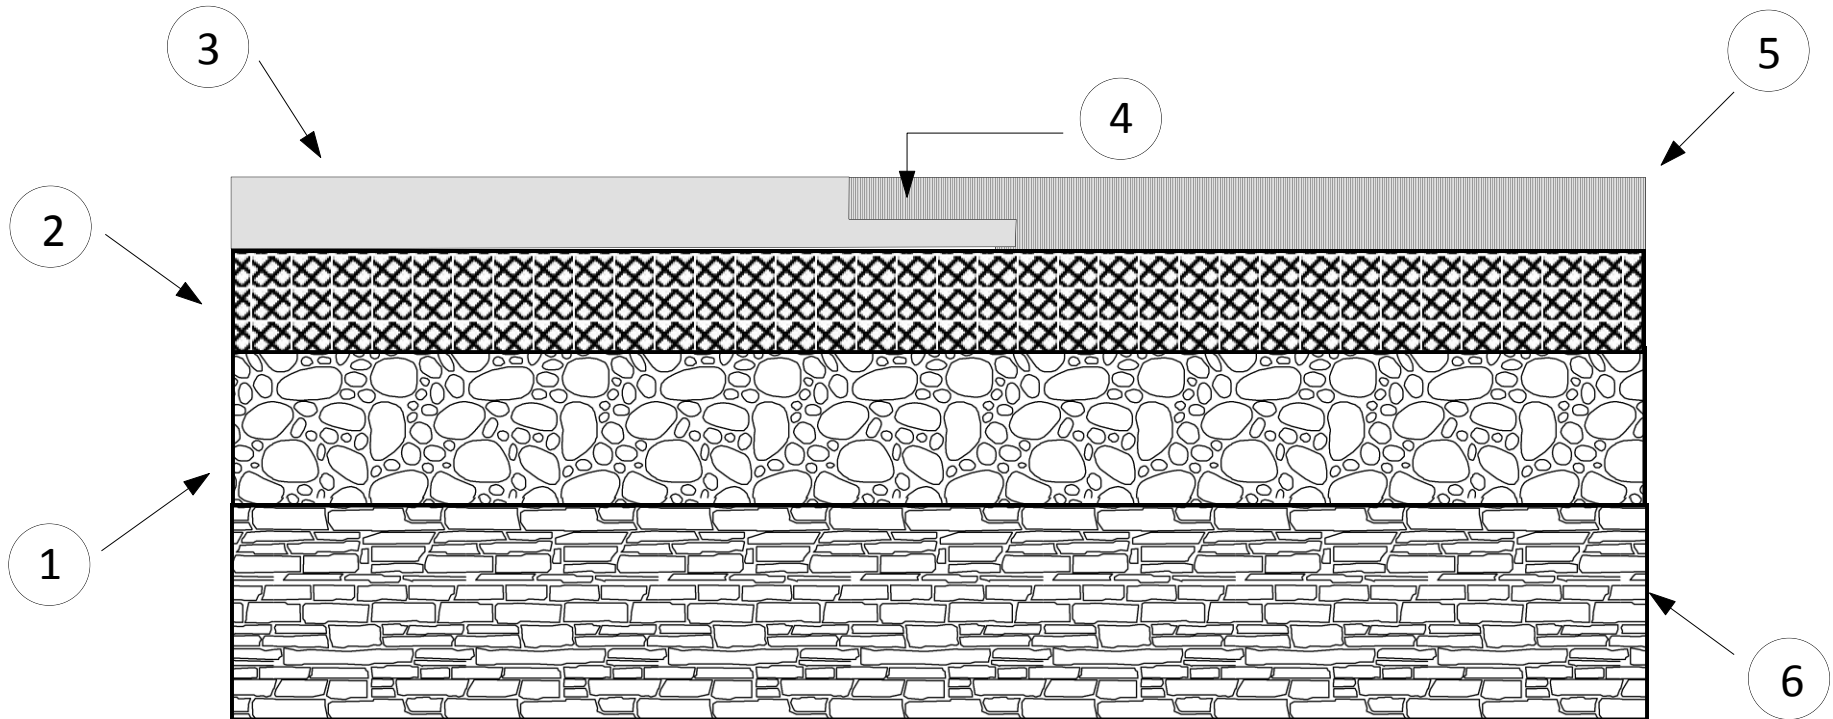

1. 4" OF COMPACTED TO 95%
(CONCRETE OR ASPHALT ACCEPTABLE)
2. SBR CUSHION LAYER
3. ½" (12.7 MM) TPV FIRST COLOR

4. SEAM OVERLAP
5. ½" (12.7 MM) TPV SECOND COLOR
6. WELL PREPARED SUB GRADE