


TAPERED EDGE WITH KEYWAY

FLEXGROUND ENDURAFLEX DETAIL

NOTE: TOTAL THICKNESS OF SYSTEM IS BASED ON FALL HEIGHT OF EQUIPMENT
DRAWING NOT TO SCALE

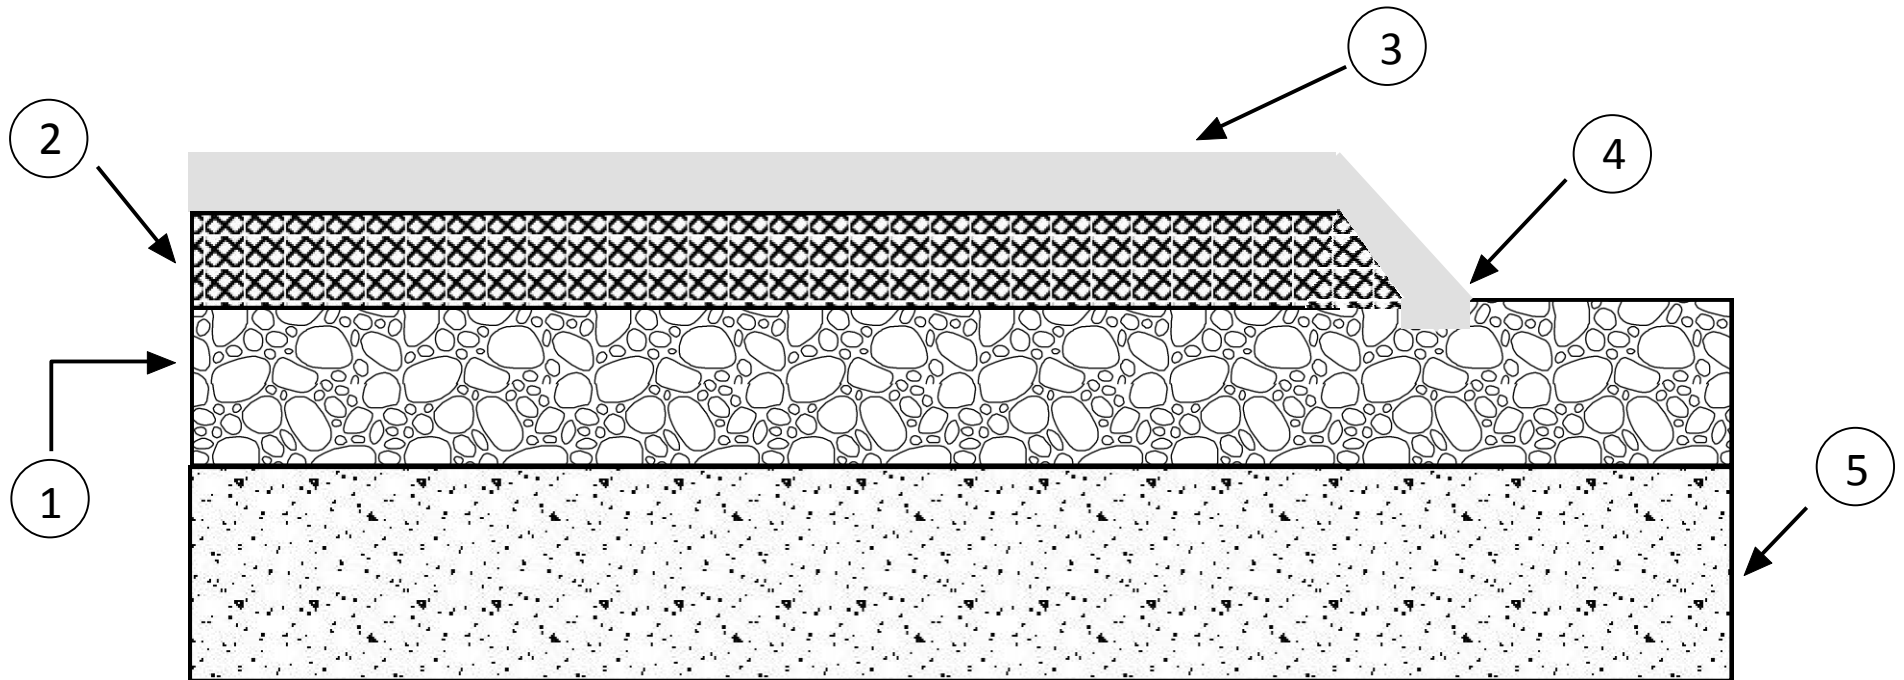

1. 4" OF ABC COMPACTED TO 95%
(CONCRETE OR ASPHALT ACCEPTABLE)
2. SBR CUSHION LAYER
3. ½" (12.7 MM) TPV SAFETY RUBBER

4. ½" X 1½" KEYWAY OUTSIDE
PERIMETER OF GRADE
5. WELL PREPARED SUB GRADE