


FLEXGRASS DETAIL

NOTE: TOTAL THICKNESS OF SYSTEM BASED ON FALL HEIGHT OF EQUIPMENT
DRAWING NOT TO SCALE

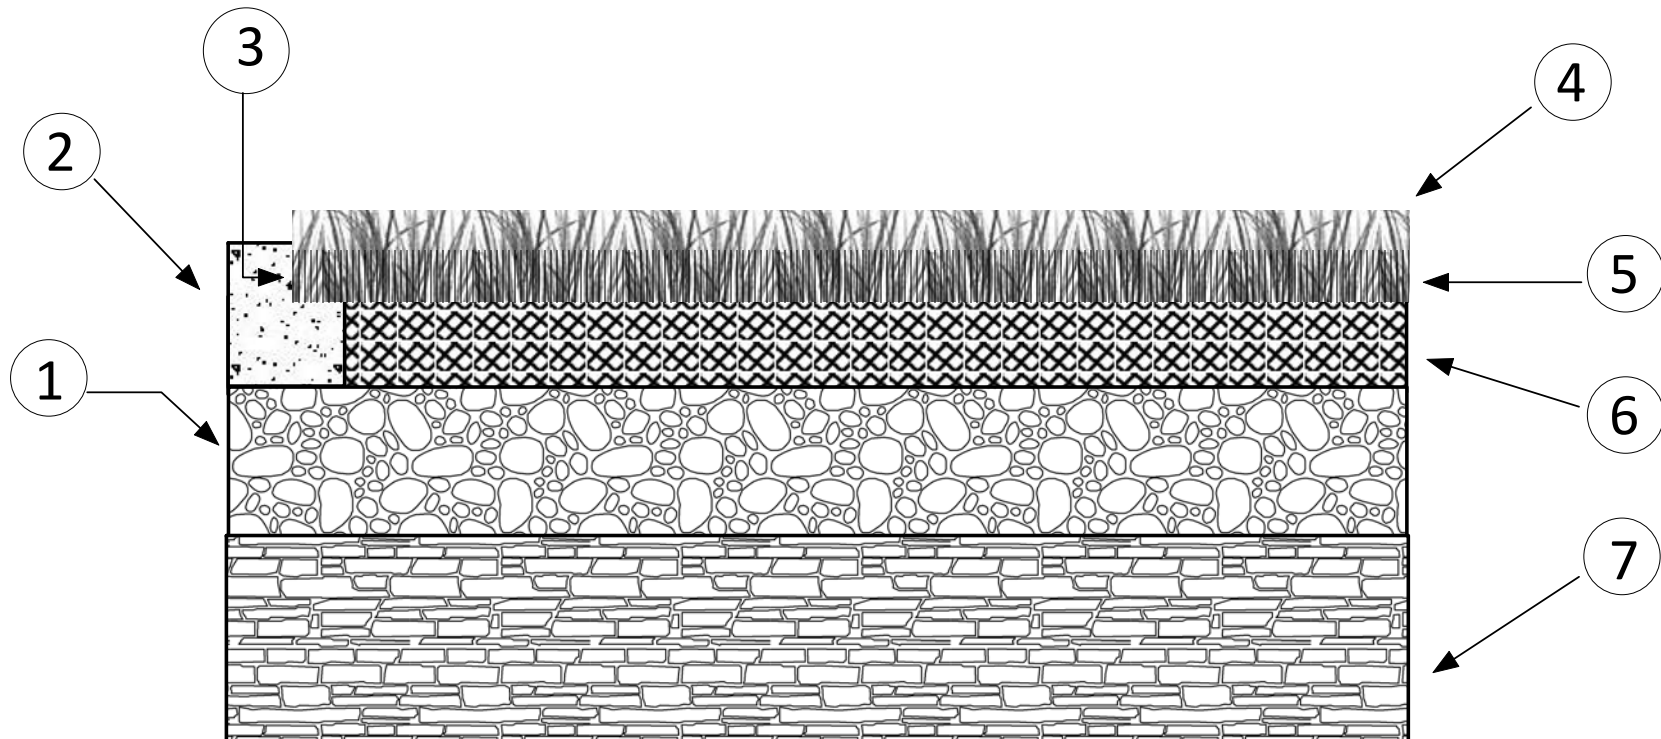

1. 4" OF ABC COMPACTED TO 95%
(CONCRETE OR ASPHALT ACCEPTABLE)
2. CONCRETE EDGE
3. CONCRETE EDGE RECESSED FOR
FLUSH INSTALLATION & GLUING

4. SYNTHETIC GRASS
5. ENVIROFILL INFILL TO TOP OF
CONCRETE EDGE
6. SBR CUSHION LAYER
7. WELL PREPARED SUB GRADE