


# SYNTHETIC TURF EDGE CONNECTION

## FLEXGROUND DETAIL

NOTE: DRAWING NOT TO SCALE

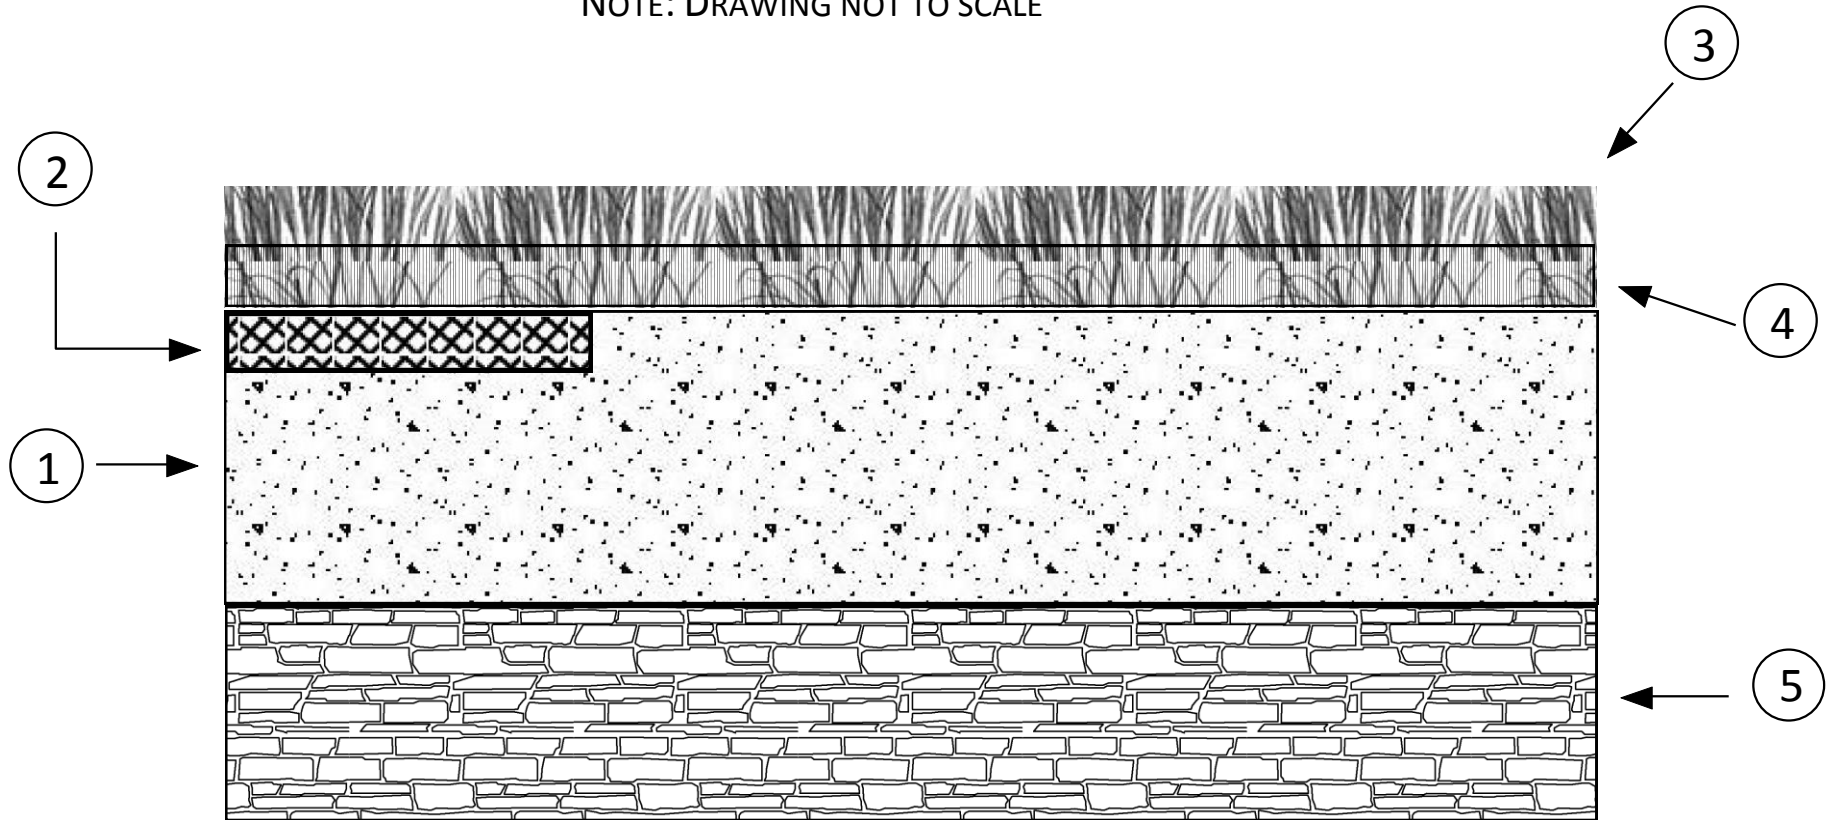

1. 4" OF ABC COMPACTED TO 95%  
(CONCRETE OR ASPHALT ACCEPTABLE)
2. RUBBER OR CONCRETE GLUE DOWN  
STRIP (½" THICK & 6" WIDE)

3. SYNTHETIC GRASS GLUED TO 6"  
GLUE DOWN STRIP
4. KOOLFILL INFILL TO ½" FROM TOP  
OF BLADES
5. WELL PREPARED SUB GRADE