


TURNDOWN INTO SAND OR WOOD FIBER

FLEXGROUND ENDURAFLEX DETAIL

NOTE: TOTAL THICKNESS OF SYSTEM IS BASED ON FALL HEIGHT OF EQUIPMENT
DRAWING NOT TO SCALE

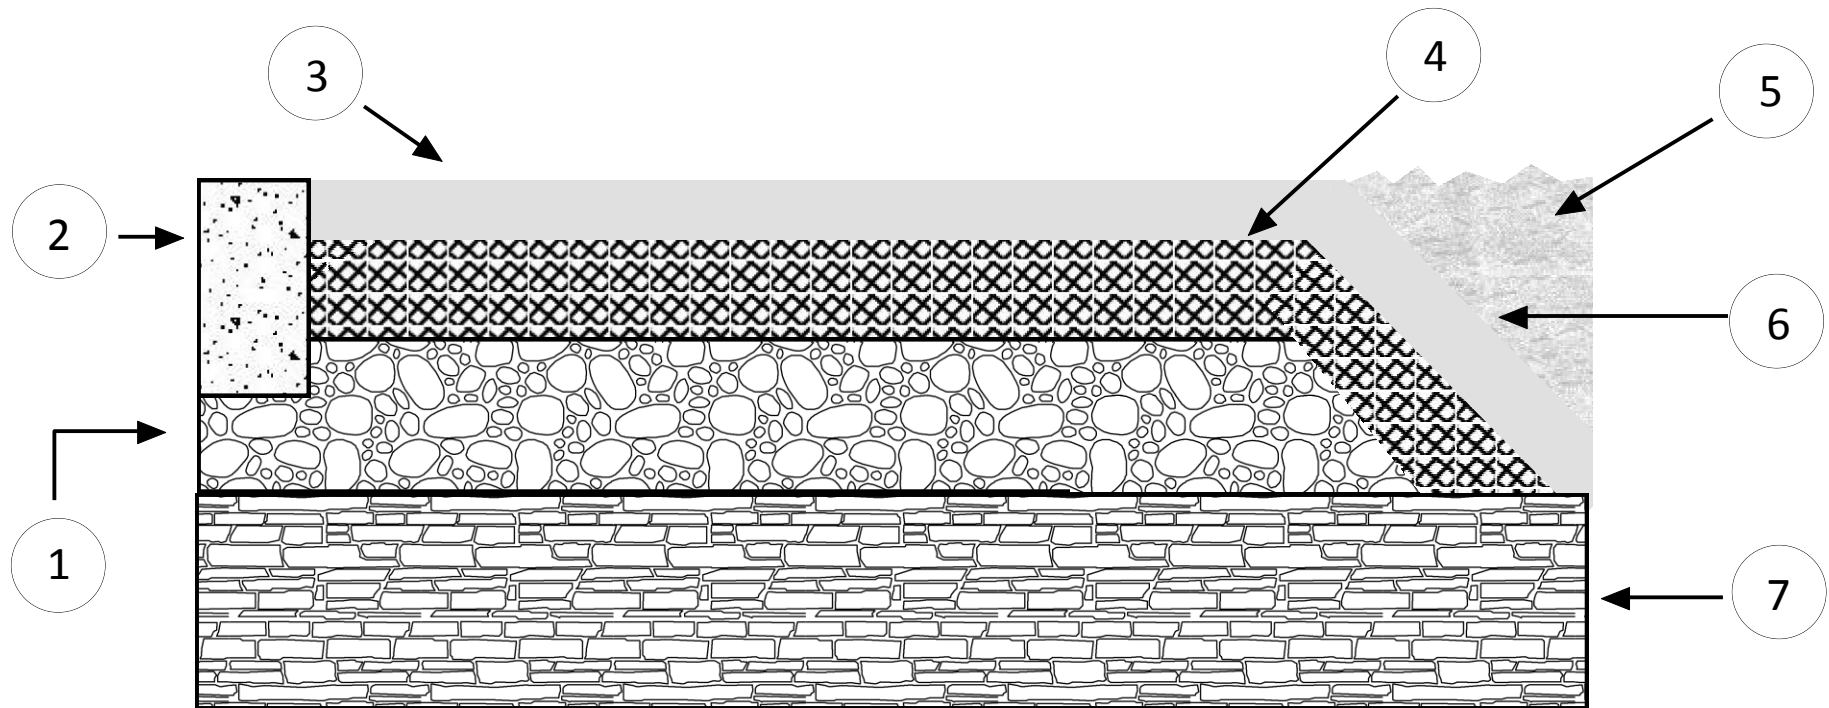

- | | |
|---|----------------------------|
| 1. 4" OF ABC COMPACTED TO 95%
(CONCRETE OR ASPHALT ACCEPTABLE) | 4. SBR CUSHION LAYER |
| 2. CONCRETE EDGE | 5. SAND OR WOOD FIBER |
| 3. ½" (12.7 MM) TPV SAFETY RUBBER | 6. 18" TURNDOWN |
| | 7. WELL PREPARED SUB GRADE |