


# FLUSH MOUNT TO WALL/CURB

## FLEXGROUND ULTRAFLEX DETAIL

NOTE: TOTAL THICKNESS OF SYSTEM IS BASED ON FALL HEIGHT OF EQUIPMENT  
DRAWING NOT TO SCALE

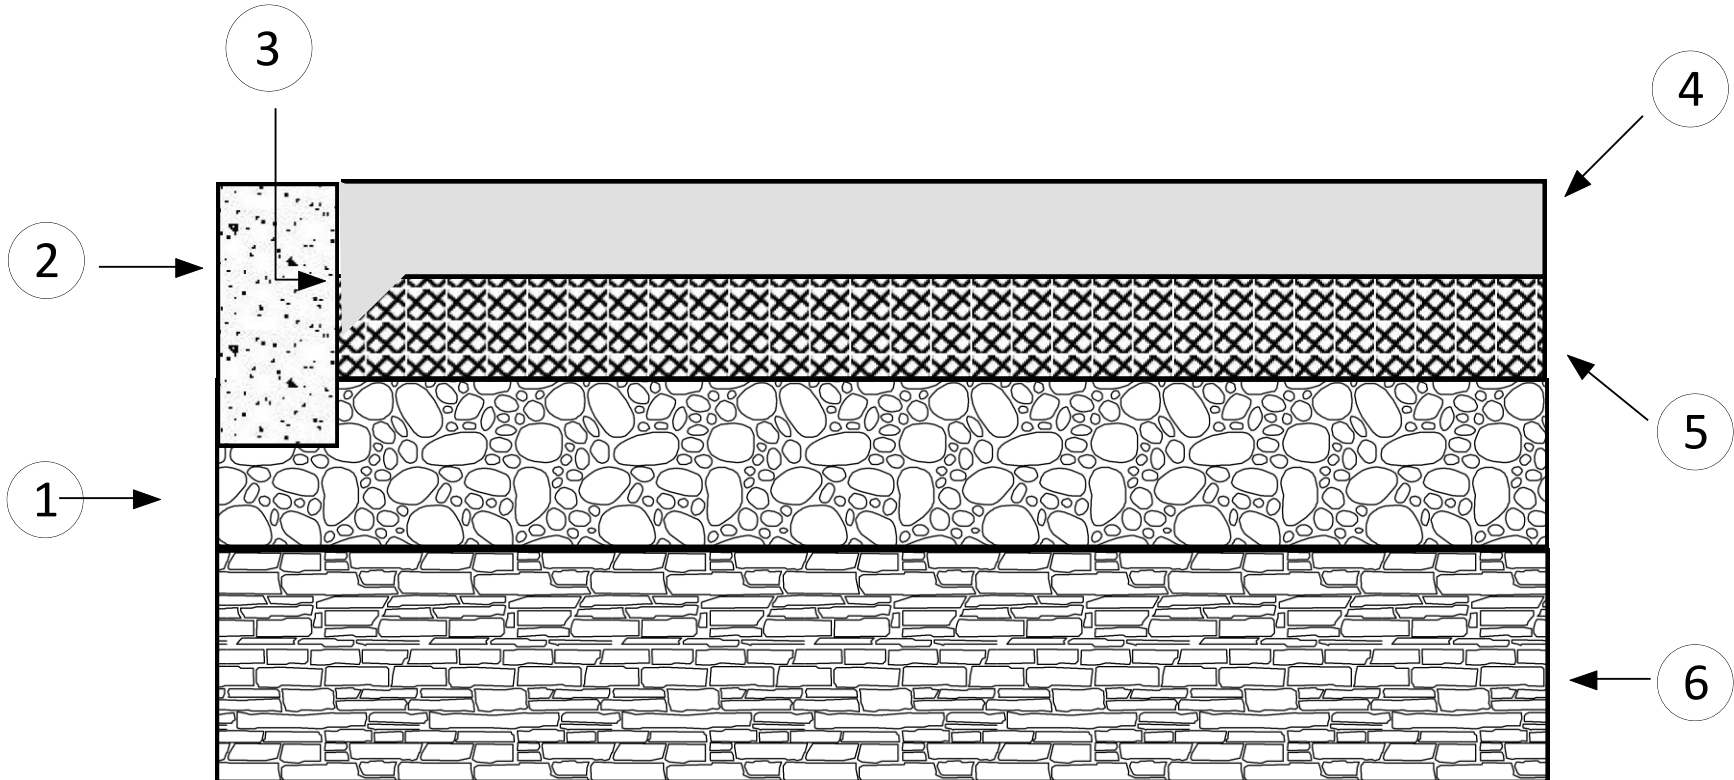

1. 4" OF ABC COMPACTED TO 95%  
(CONCRETE OR ASPHALT ACCEPTABLE)
2. CONCRETE EDGE
3. 45° CUSHION LAYER TURNDOWN  
FILLED WITH TPV

4. ½" (12.7 MM) TPV SAFETY RUBBER
5. SBR CUSHION LAYER
6. WELL PREPARED SUB GRADE