


# FLUSH MOUNT TO WALL/CURB NEW CONSTRUCTION

## FLEXGROUND ULTRAFLEX DETAIL

NOTE: TOTAL THICKNESS OF SYSTEM IS BASED ON FALL HEIGHT OF EQUIPMENT  
DRAWING NOW TO SCALE

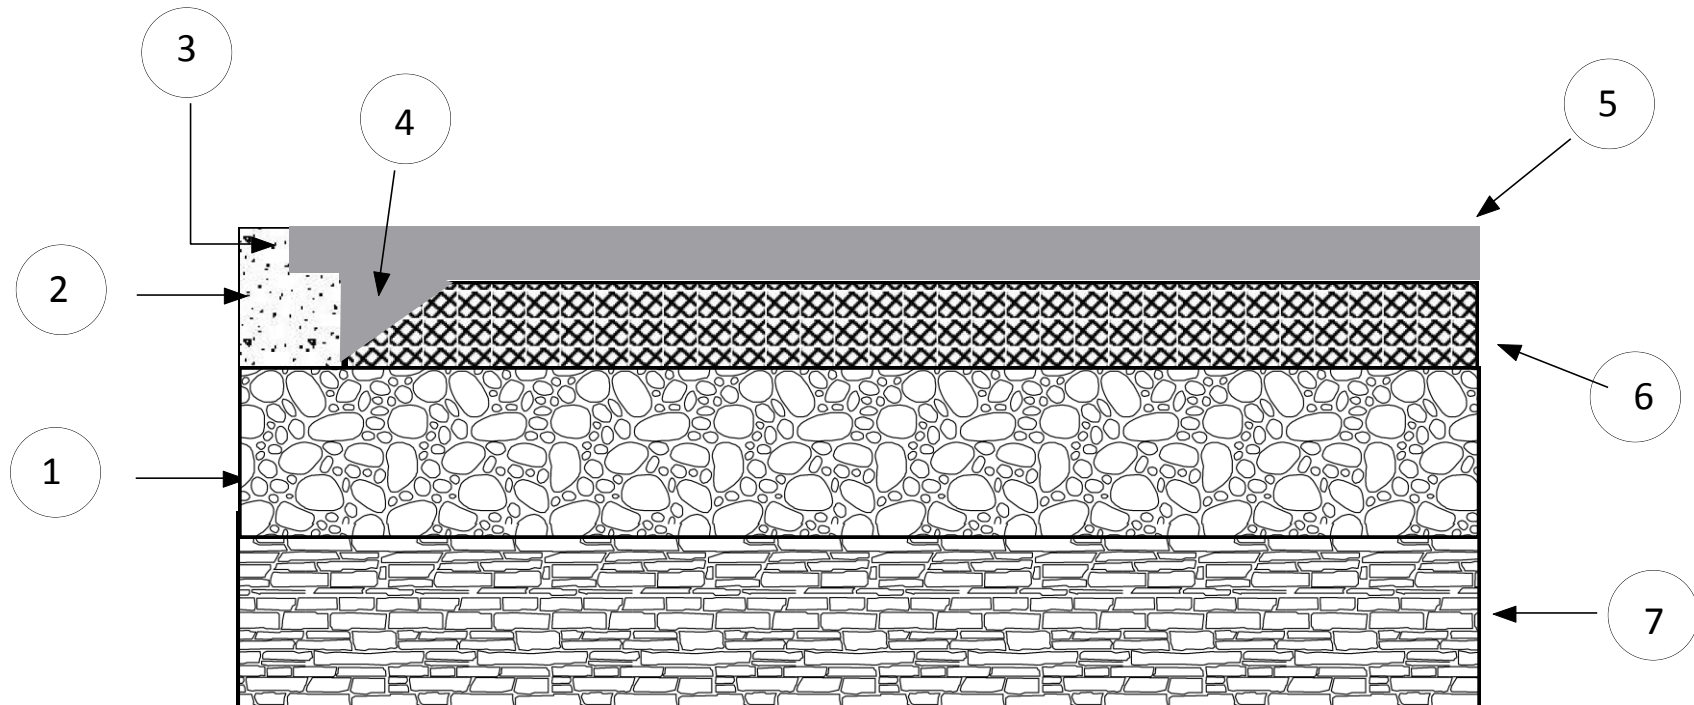

1. 4" OF ABC COMPACTED TO 95%  
(CONCRETE OR ASPHALT ACCEPTABLE)
2. CONCRETE EDGE
3. ALLOW 3" OVERLAP OF TPV OVER  
CONCRETE EDGE 1/2" DEEP

4. 45° CUSHION LAYER TURNDOWN
5. 1/2" (12.7 MM) TPV SAFETY  
RUBBER
6. SBR CUSHION LAYER
7. WELL PREPARED SUB GRADE