


# TURNDOWN INTO SAND OR WOOD FIBER FLEXGROUND ULTRAFLEX DETAIL

NOTE: TOTAL THICKNESS OF SYSTEM IS BASED ON FALL HEIGHT OF EQUIPMENT  
DRAWING NOT TO SCALE

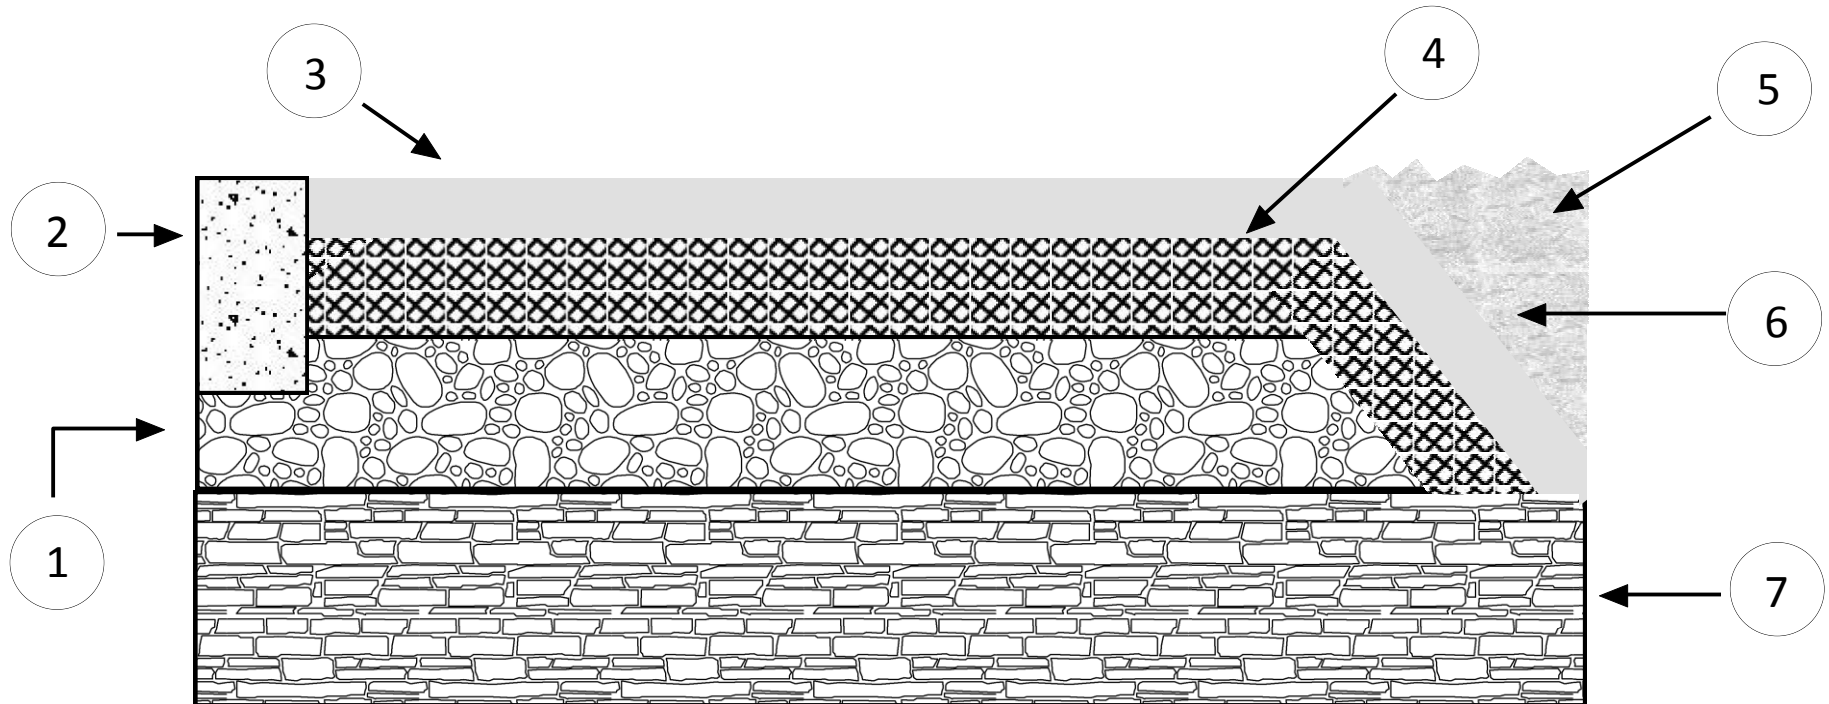

1. 4" of ABC COMPACTED TO 95%  
(CONCRETE OR ASPHALT ACCEPTABLE)
2. CONCRETE EDGE
3. 1/2" (12.7 MM) TPV SAFETY RUBBER

4. SBR CUSHION LAYER
5. SAND OR WOOD FIBER
6. 18" TURNDOWN
7. WELL PREPARED SUB GRADE