


SEAM TRANSITION FLEXGROUND ULTRAFLEX DETAIL

NOTE: TOTAL THICKNESS OF SYSTEM IS BASED ON FALL HEIGHT OF EQUIPMENT
DRAWING NOT TO SCALE

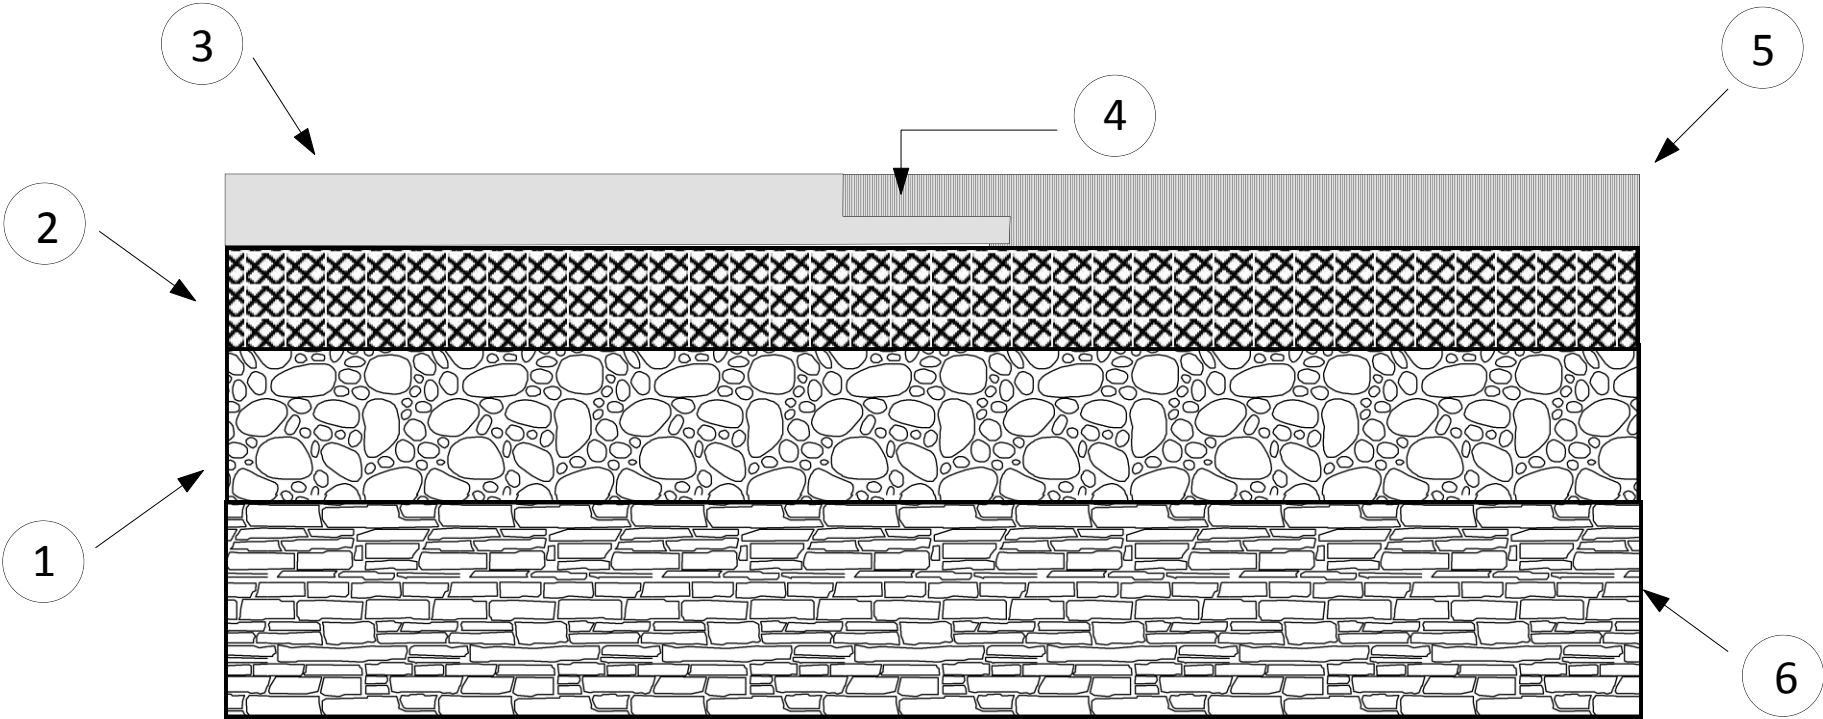

- 1. 4" OF COMPACTED TO 95%
(CONCRETE OR ASPHALT ACCEPTABLE)
- 2. SBR CUSHION LAYER
- 3. ½" (12.7 MM) TPV FIRST COLOR

- 4. SEAM OVERLAP
- 5. ½" (12.7 MM) TPV SECOND COLOR
- 6. WELL PREPARED SUB GRADE