

# FlexGrass

## FALL HEIGHT CHART (SBR LAYER)

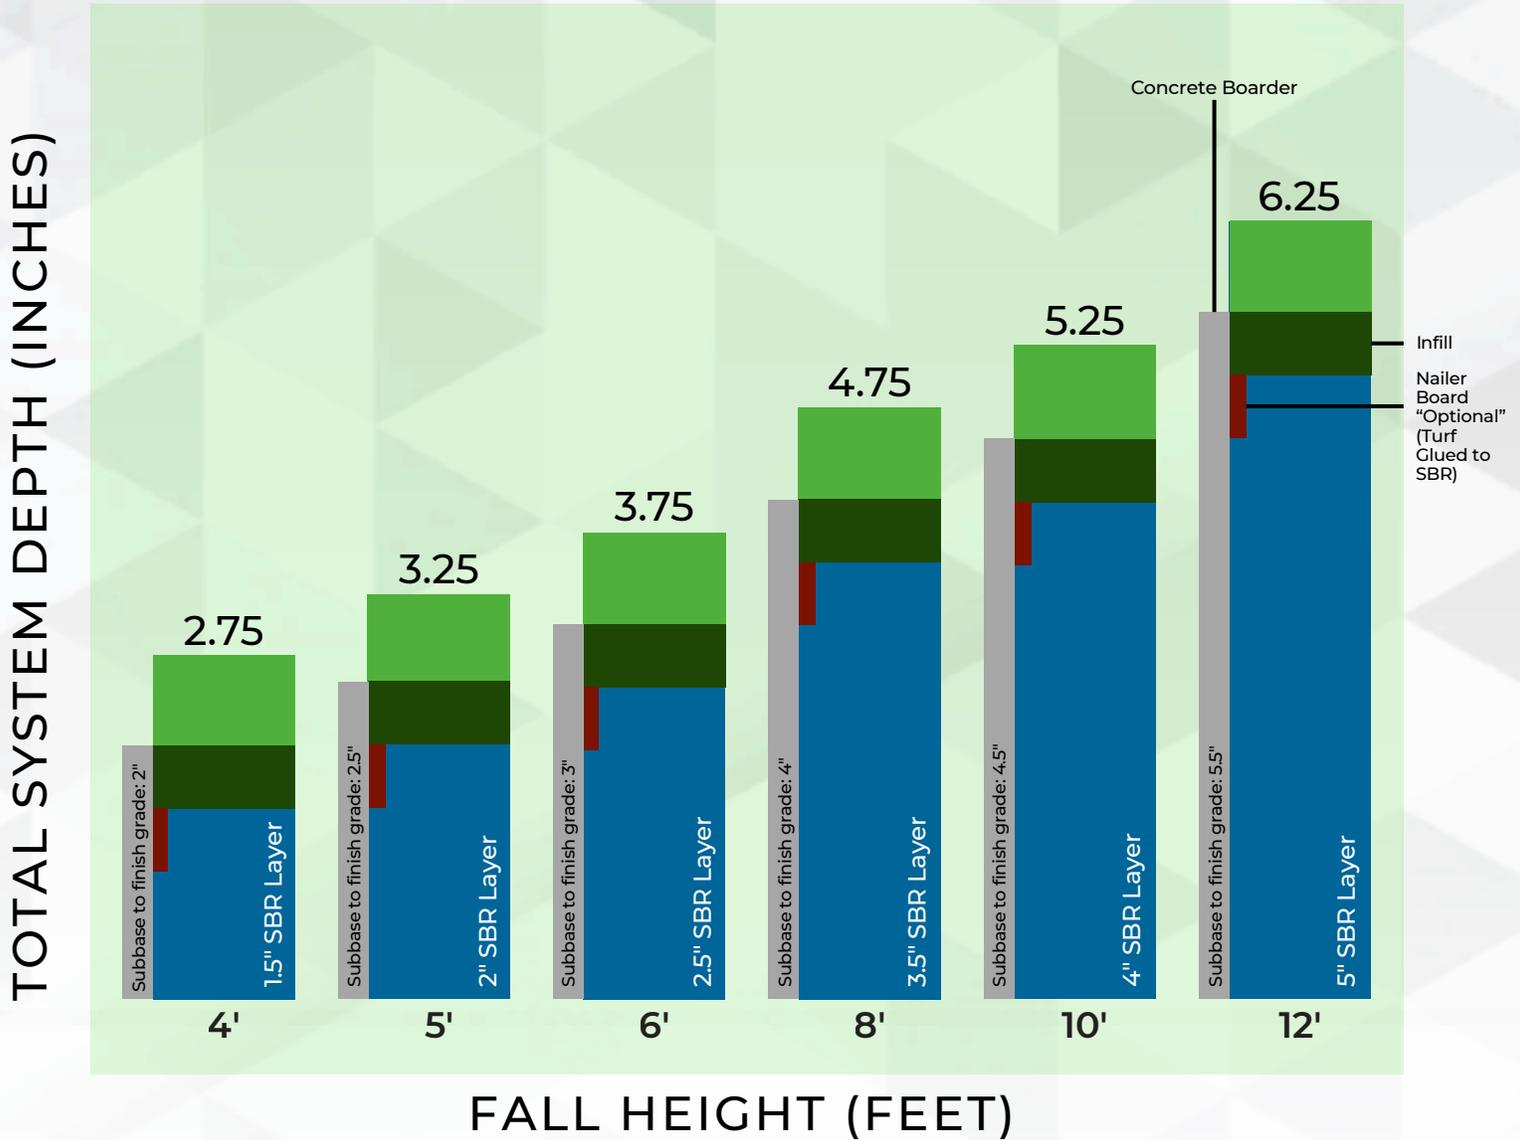


CHART REPRESENTS THE TOTAL SYSTEM DEPTH:  
SBR CUSHION LAYER & FLEXGRASS TURF LAYER

\* Top of Nailer Board/or SBR layer at .50" Below Finish Grade.

\* Subbase 4" min Compacted Aggregate, Asphalt, Concrete.