

FlexGrass Elite

FALL HEIGHT CHART (SBR LAYER)

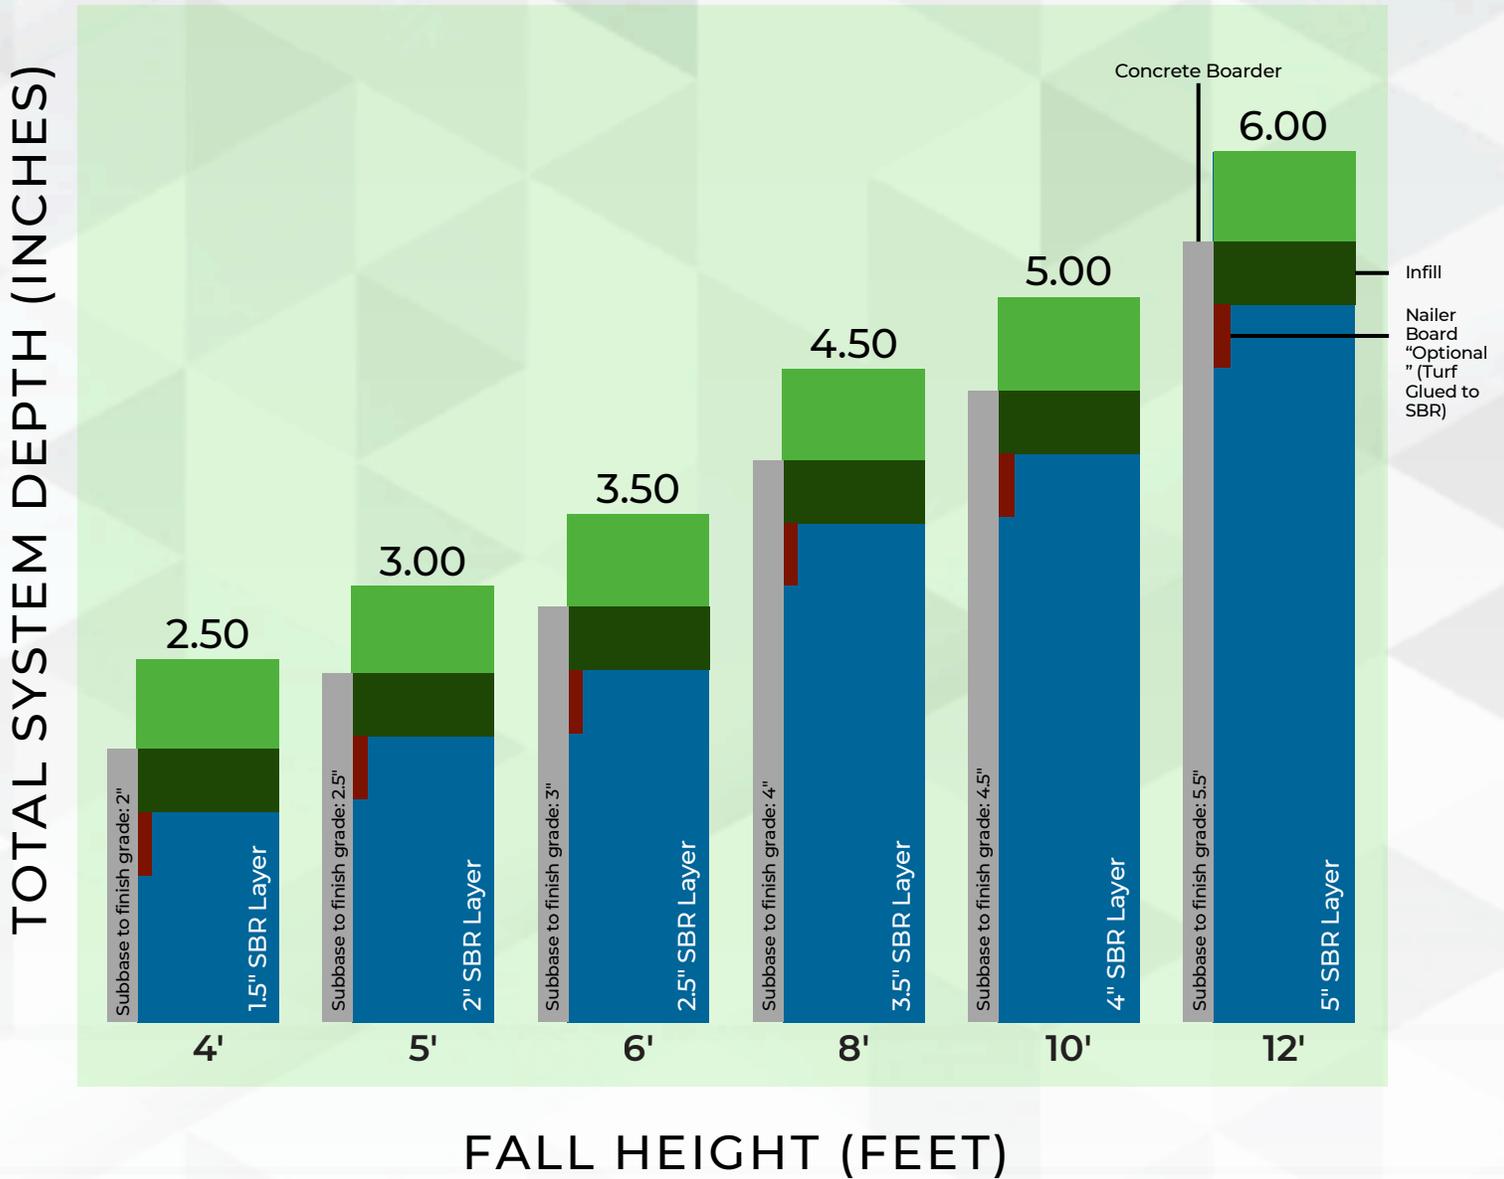


CHART REPRESENTS THE TOTAL SYSTEM DEPTH:
SBR CUSHION LAYER & FLEXGRASS TURF LAYER

- * Top of Nailer Board/or SBR layer at .50" Below Finish Grade.
- * Subbase 4" min Compacted Aggregate, Asphalt, Concrete.